$\mathcal{O}$ 

#4 TIES, #4 STIRRUPS @ 1'-3"


GIRDER

#4, #4 STIRRUPS @ 1'-3"

CURB LINE TO END

WEB

OF DIAPHRAGM

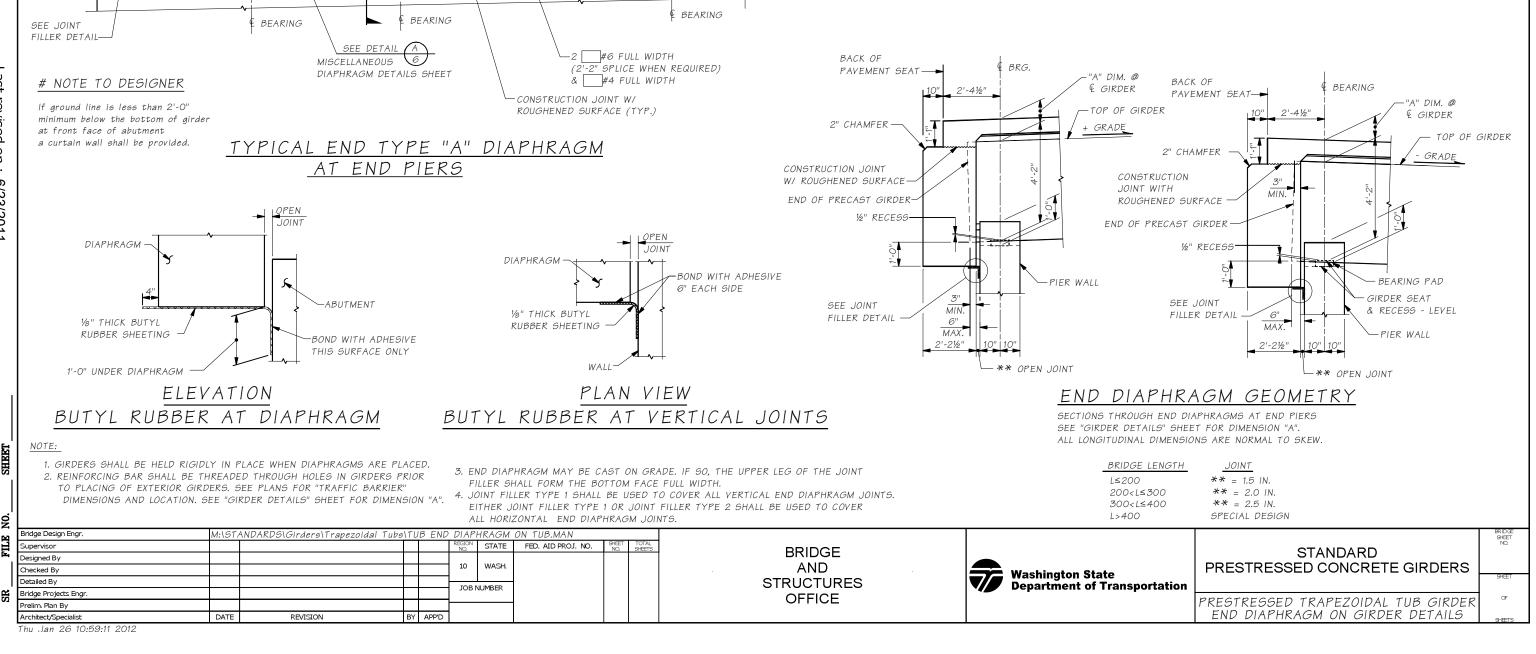

2 #6 FULL WIDTH

-3 #4 FULL WIDTH

#4 FULL WIDTH 2'-0" SPLICE WHEN REQUIRED)

(2'-7" SPLICE WHEN

-34" CHAMFER (TYP.)

REQUIRED)

WEB

-PARALLEL

BEND IN FIELD

135° (TYP.) —

#6-

#4 TIES @ 1'-3"

2" CHAMEER-

#4 (TYP.)-#4 (TYP.)-

#4 STIRRUP @ 1'-3" #4 STIRRUP @ 1'-3"-

#4 STIRRUP @ 1'-3"

SEE JOINT

FILLER DETAIL

BRG.

SECTION

SLAB REINF.(TYP.)

-45° FILLET

BEARING PAD

GIRDER SEAT

& RECESS - LEVEL

TOP OF GIRDER